



- GENERAL NOTES:**
- EXISTING SIGNS TO REMAIN.
- CONSTRUCTION NOTES:**
- REMOVE EXISTING STOP LINE. INSTALL PLASTIC STOP LINE PER MERCER ISLAND STD. DETAIL TR-7C2.
 - REMOVE EXISTING RAISED PAVEMENT MARKINGS AND TRAFFIC ARROWS.
 - INSTALL WIDE LANE LINE PER MERCER ISLAND STD. DETAIL 7R-7A.
 - INSTALL DOUBLE CENTERLINE PER MERCER ISLAND STD. DETAIL 7R-7A.
 - INSTALL TRAFFIC ARROW PER MERCER ISLAND STD. DETAIL 7R-7D.

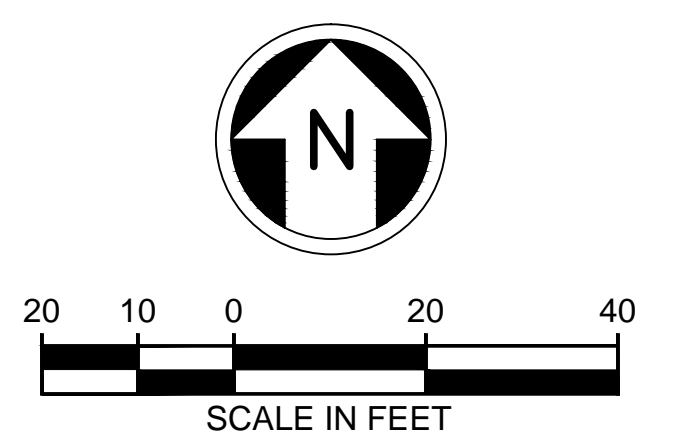

05/04/17 | 9:40 AM | SMH
 P:\SIS\TRA000004\10400CAD\TTS\ISLAND CREST WY CHANEL\TM-E07-ICW-CH001.DWG

60% SUBMITTAL

DESIGNED BY:
 G. NELSON
 DRAWN BY:
 O. AHRENSFELD
 CHECKED BY:
 A. TEBALDI
 APPROVED BY:

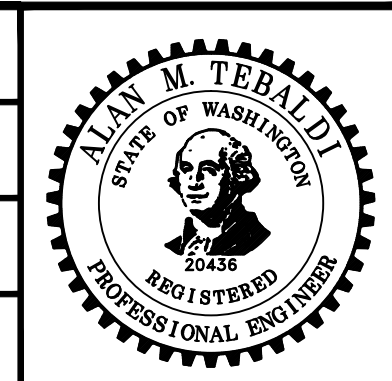

DAVID EVANS AND ASSOCIATES INC.
 2106 Pacific Avenue Suite 400
 Tacoma, Washington 98402
 Phone: 253.922.9780

LINE IS 1" AT FULL SCALE



SCALE: SCALE AS NOTED
 FILENAME: ELTM-E07-ICW-CH001
 CONTRACT No.: RTA / AE 0207-13
 DATE: --/--

EAST LINK EXTENSION
EAST LINK TRAFFIC MITIGATION
 ISLAND CREST WAY (SE 27TH ST TO N MERCER WAY)
 SIGNING & CHANNELIZATION PLAN

DRAWING No.: TN001
 LOCATION ID:
 SHEET No.: 3
 REV: 0

SUBMITTED BY: DATE: --/--
 REVIEWED BY: B. AGAN DATE: --/--

No.	DATE	DSN	CHK	APP	REVISION