



PROPOSED FLOOR PLAN

SE. 44TH STREET

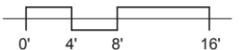

RENOVATED MEETING ROOM

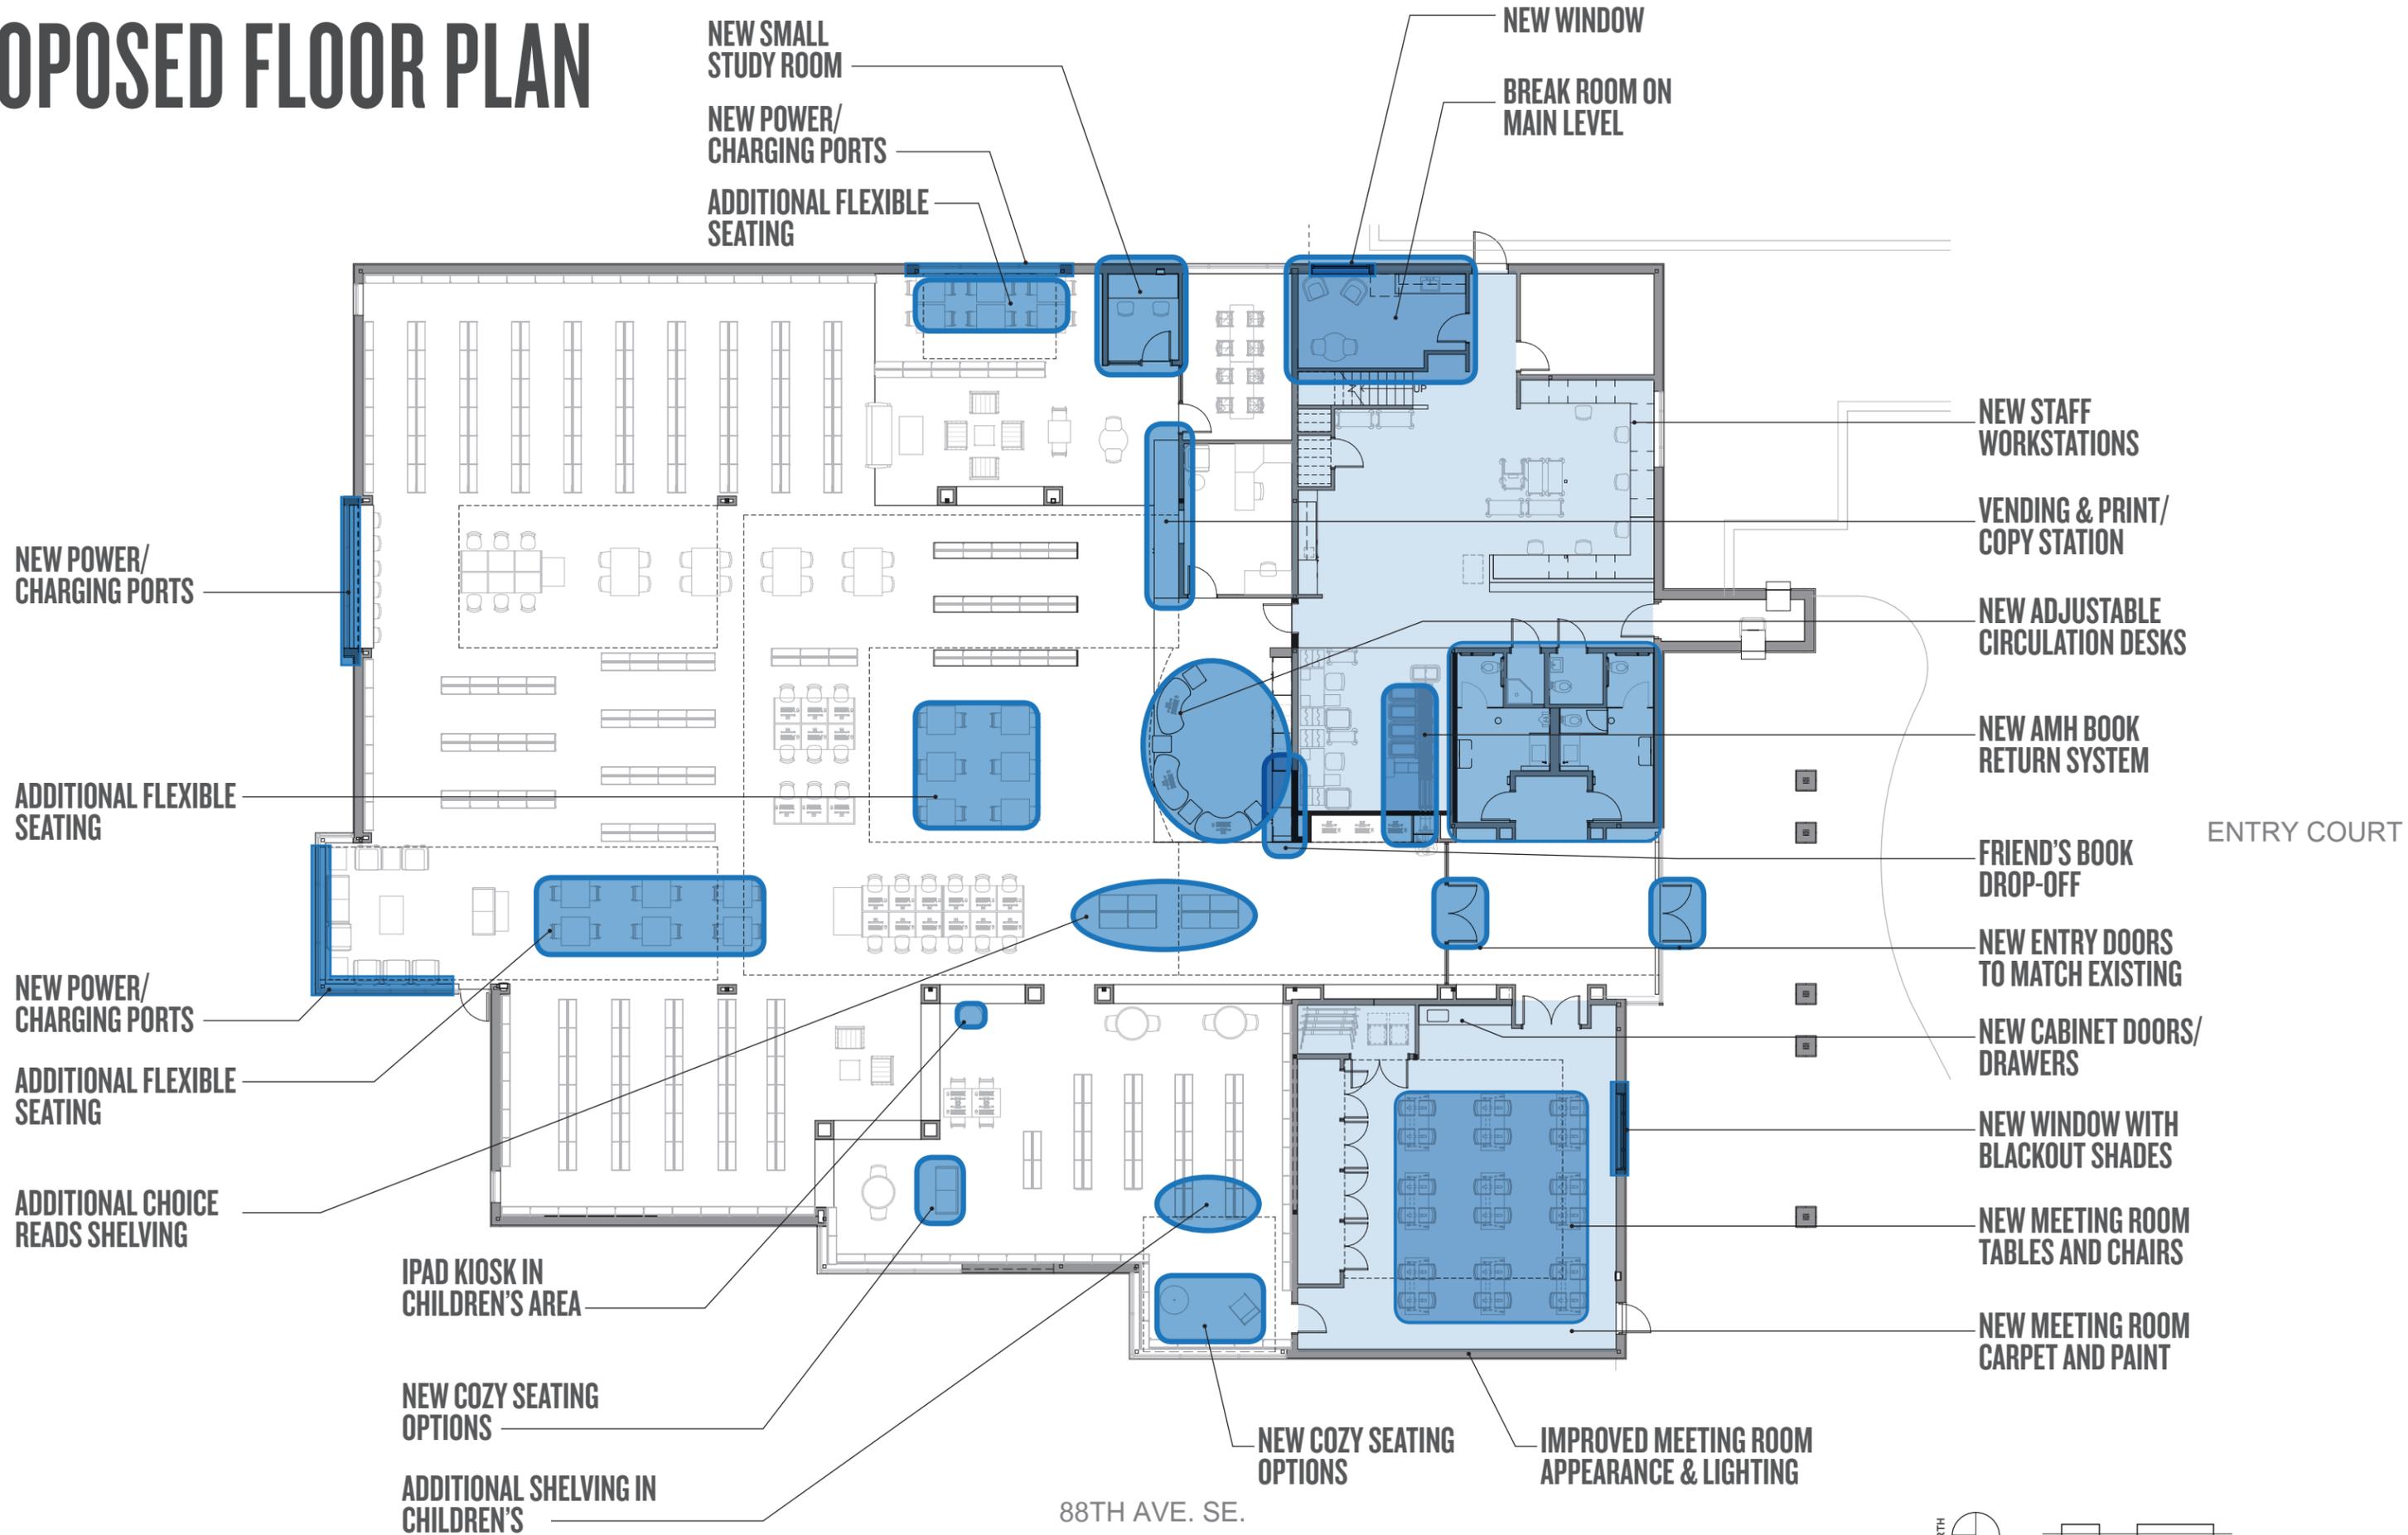