


# First Hill Project Water Service Replacement

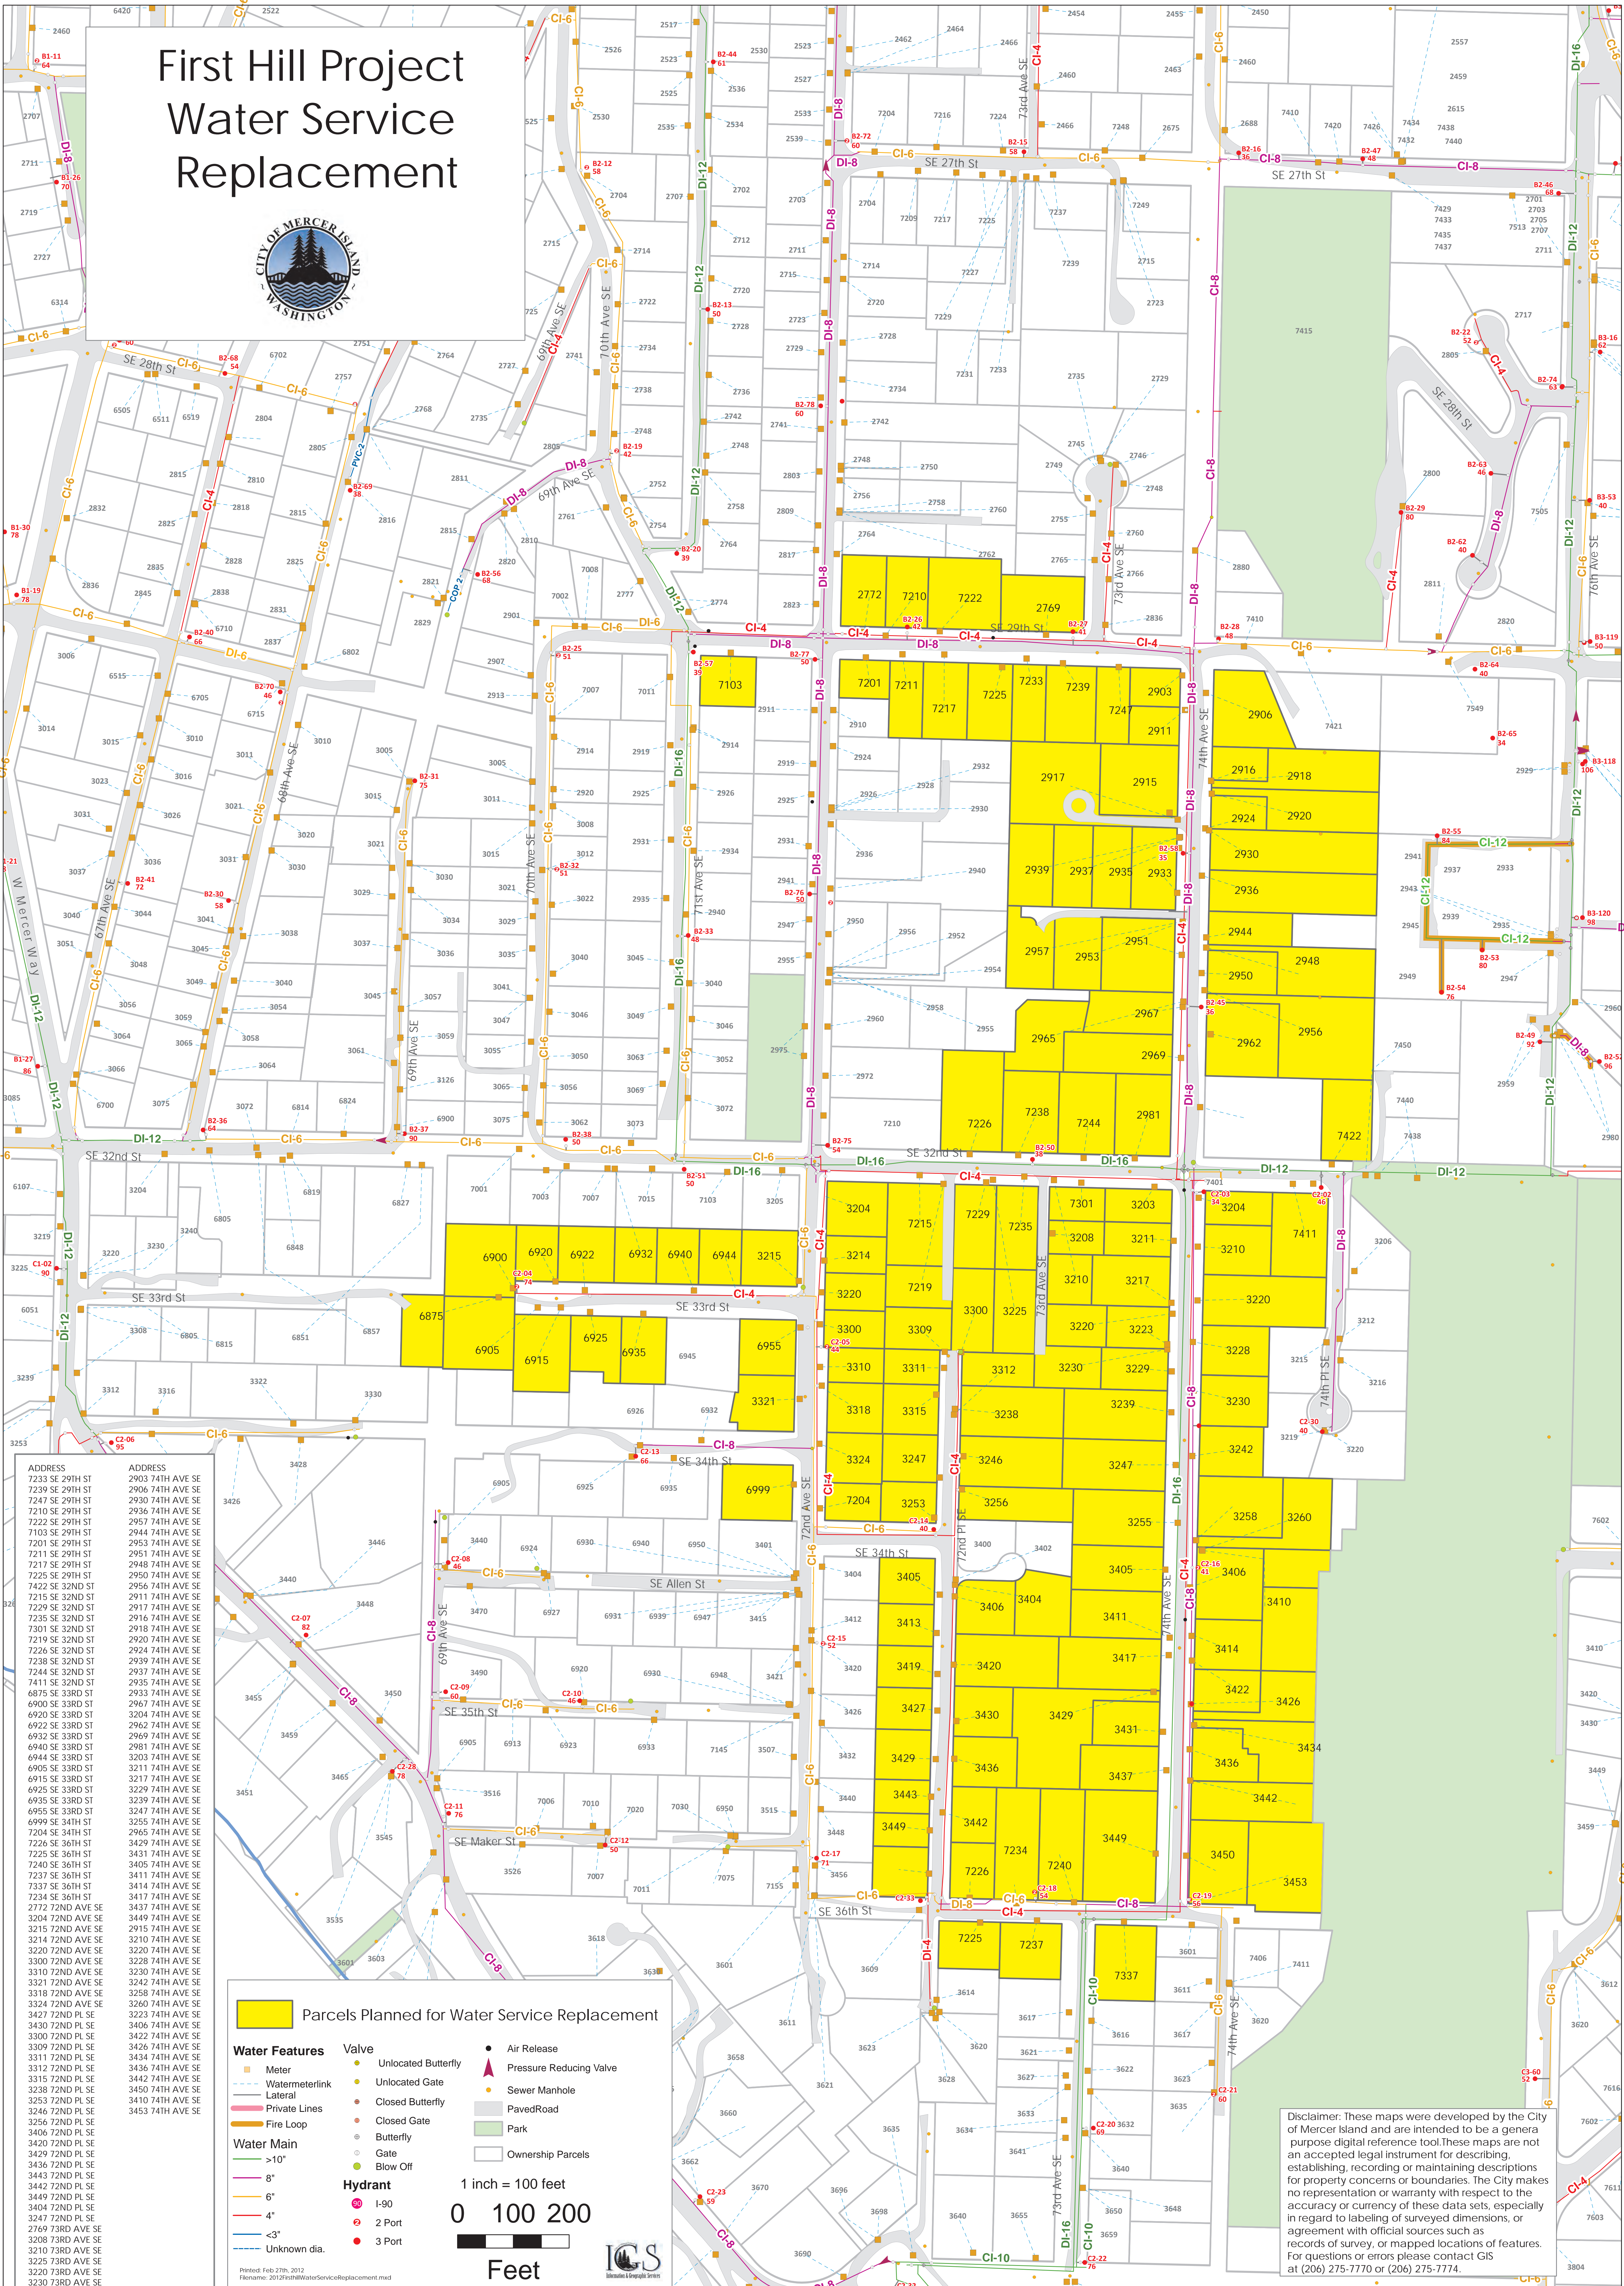

ADDRESS	ADDRESS
7233 SE 29TH ST	2903 74TH AVE SE
7239 SE 29TH ST	2906 74TH AVE SE
7247 SE 29TH ST	2930 74TH AVE SE
7210 SE 29TH ST	2936 74TH AVE SE
7222 SE 29TH ST	2957 74TH AVE SE
7103 SE 29TH ST	2944 74TH AVE SE
7201 SE 29TH ST	2953 74TH AVE SE
7201 SE 29TH ST	2951 74TH AVE SE
7217 SE 29TH ST	2948 74TH AVE SE
7225 SE 29TH ST	2950 74TH AVE SE
7422 SE 32ND ST	2956 74TH AVE SE
7215 SE 32ND ST	2911 74TH AVE SE
7229 SE 32ND ST	2917 74TH AVE SE
7235 SE 32ND ST	2916 74TH AVE SE
7301 SE 32ND ST	2918 74TH AVE SE
7219 SE 32ND ST	2920 74TH AVE SE
7226 SE 32ND ST	2924 74TH AVE SE
7238 SE 32ND ST	2939 74TH AVE SE
7244 SE 32ND ST	2937 74TH AVE SE
7411 SE 32ND ST	2935 74TH AVE SE
6875 SE 33RD ST	2933 74TH AVE SE
6900 SE 33RD ST	2918 74TH AVE SE
6920 SE 33RD ST	3204 74TH AVE SE
6922 SE 33RD ST	2962 74TH AVE SE
6932 SE 33RD ST	2969 74TH AVE SE
6940 SE 33RD ST	2981 74TH AVE SE
6944 SE 33RD ST	3203 74TH AVE SE
6905 SE 33RD ST	3217 74TH AVE SE
6915 SE 33RD ST	3229 74TH AVE SE
6925 SE 33RD ST	3239 74TH AVE SE
6935 SE 33RD ST	3247 74TH AVE SE
6955 SE 33RD ST	3255 74TH AVE SE
6999 SE 34TH ST	2965 74TH AVE SE
7204 SE 34TH ST	3429 74TH AVE SE
7226 SE 36TH ST	3431 74TH AVE SE
7225 SE 36TH ST	3405 74TH AVE SE
7240 SE 36TH ST	3411 74TH AVE SE
7237 SE 36TH ST	3414 74TH AVE SE
7337 SE 36TH ST	3417 74TH AVE SE
7234 SE 36TH ST	3437 74TH AVE SE
2772 72ND AVE SE	3437 74TH AVE SE
3204 72ND AVE SE	3449 74TH AVE SE
3215 72ND AVE SE	2915 74TH AVE SE
3214 72ND AVE SE	3210 74TH AVE SE
3220 72ND AVE SE	3220 74TH AVE SE
3300 72ND AVE SE	3228 74TH AVE SE
3310 72ND AVE SE	3230 74TH AVE SE
3311 72ND AVE SE	3215 74TH AVE SE
3312 72ND AVE SE	3230 74TH AVE SE
3315 72ND AVE SE	3212 74TH AVE SE

**Parcels Planned for Water Service Replacement**

<b>Water Features</b>	Valve	Air Release
Meter	Unlocated Butterfly	Pressure Reducing Valve
Watermeterlink	Unlocated Gate	Sewer Manhole
Lateral	Closed Butterfly	Paved Road
Private Lines	Closed Gate	Park
Fire Loop	Butterfly	Ownership Parcels
Water Main	Gate	
>10"	Blow Off	
8"	Hydrant	
6"	1-90	
4"	2 Port	
<3"	3 Port	
Unknown dia.		

1 inch = 100 feet

0 100 200 Feet

Disclaimer: These maps were developed by the City of Mercer Island and are intended to be a general purpose digital reference tool. These maps are not an accepted legal instrument for describing, establishing, recording or maintaining descriptions for property concerns or boundaries. The City makes no representation or warranty with respect to the accuracy or currency of these data sets, especially in regard to labeling of surveyed dimensions, or agreement with official sources such as records of survey, or mapped locations of features. For questions or errors please contact GIS at (206) 275-1770 or (206) 275-1774.